
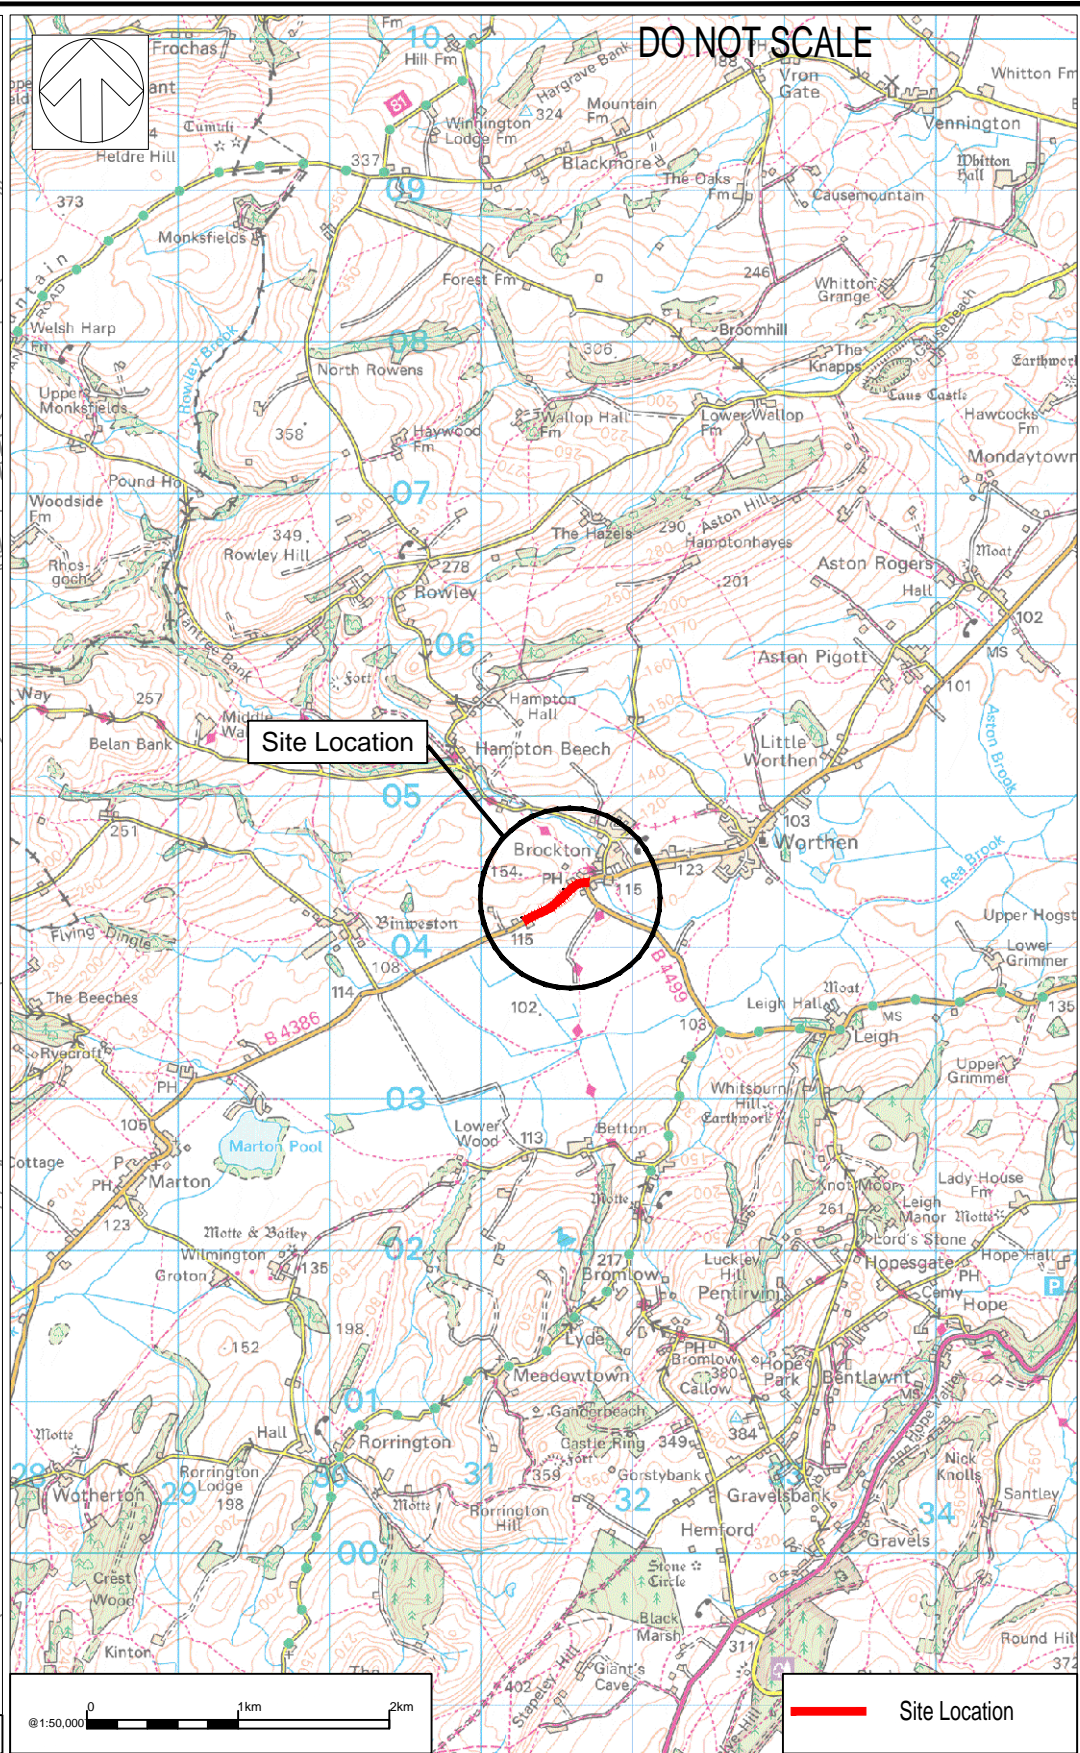


File name: Z:\70078435 - SURFACE DRESSING 2021\03\WIP\HW HIGHWAYS\SCHEME FOLDER\SITE 214 - B4386 LITTLE BROCKTON TO BROCKTON URBAN\DRAWINGS\70078435-214-WSP-GEN-AS_PR-DR-CH-100-0101.DWG, printed on 17 March 2021, 10:15:27, by: Humphries, David

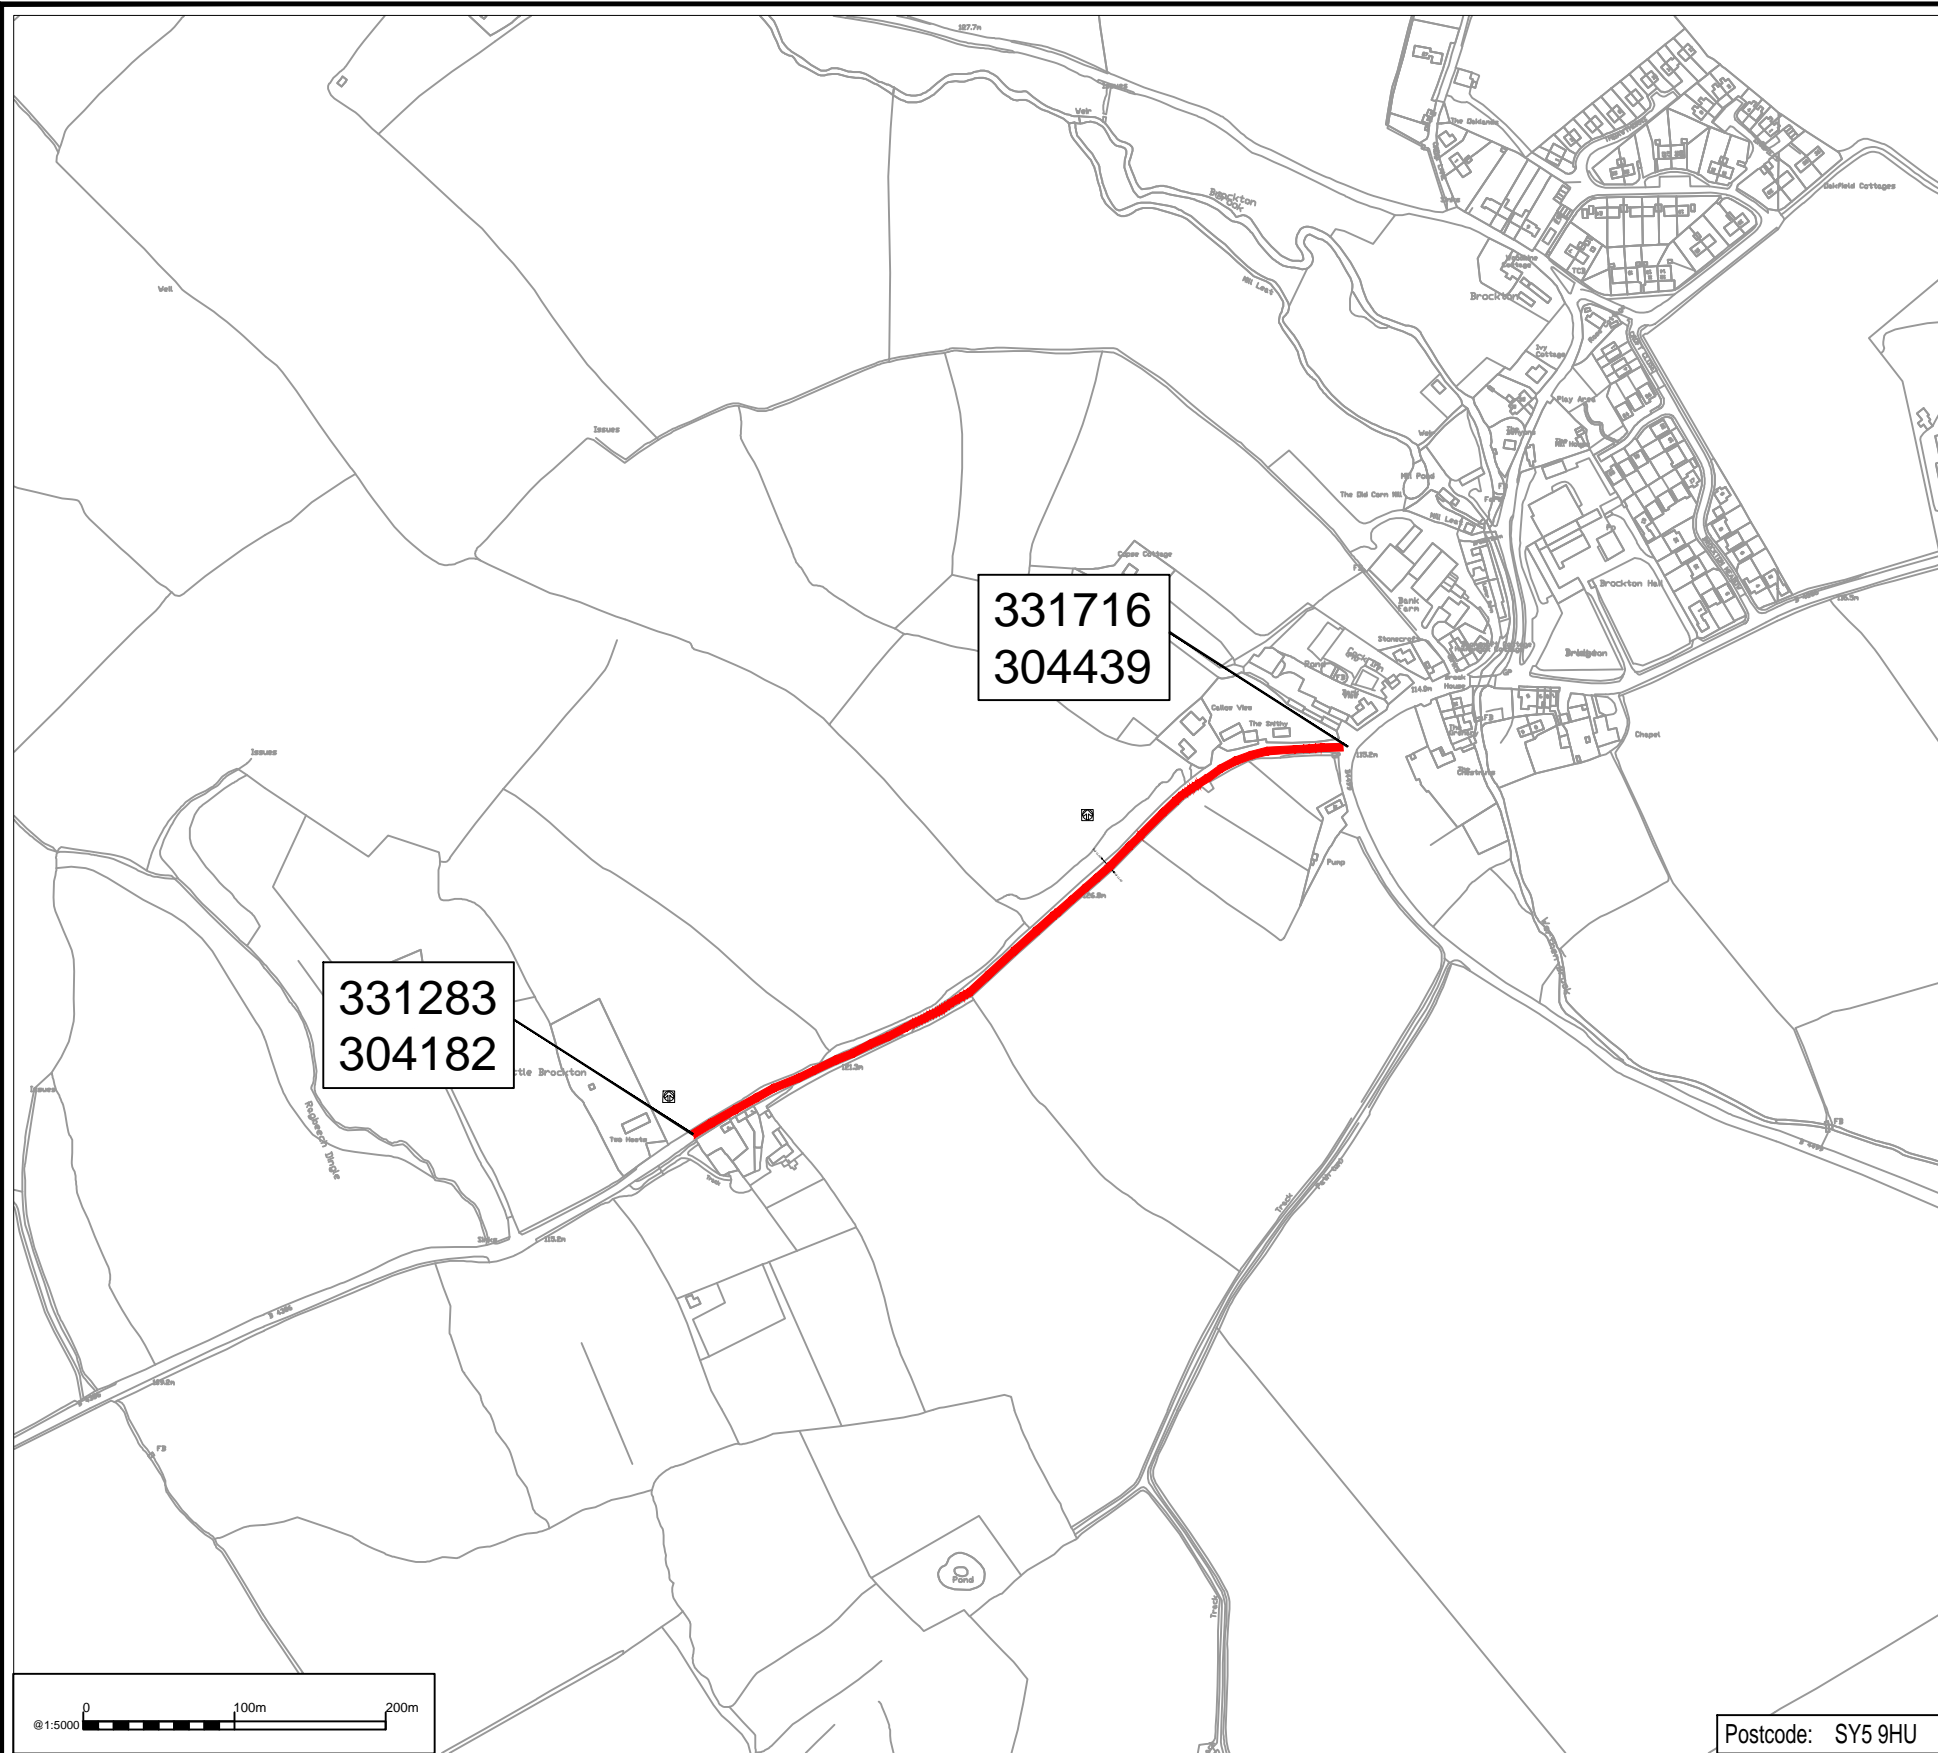

© Crown copyright and database rights 2021 OS 100049049. You are permitted to use this data solely to enable you to respond to, or interact with, the organisation that provided you with the data. You are not permitted to copy, sub-licence, distribute or sell any of this data to third parties in any form.

REV	DATE	BY	DESCRIPTION	CHK	APP
P01	17/03/2021	AP	FIRST ISSUE	OS	BC

DRAWING STATUS: **A - FIT FOR CONSTRUCTION**

CLIENT:



2nd Floor Shirehall
Abbey Foregate
Shrewsbury
SY2 6ND, UK

T+ 44 (0) 1743 501060
wsp.com



PROJECT:
Surface Dressing 2021-2022

TITLE:
Site 214: B4386 Little Brockton to Brockton Urban Location Plan

SCALE @ A3: As Stated	CHECKED: O. Skourti	APPROVED: B. Corfield
PROJECT No: 70078435	DESIGNED: O. Skourti	DRAWN: A. Pal
DRAWING No: 70078435-214-WSP-GEN-AS_PR-DR-CH-100-0101		DATE: March 2021
REV: P01		

© WSP UK Ltd